

Scheme 1
Duplex 3 floors

2008



Scheme 1

Duplex 3 floors

2008



Scheme 1

Massing Study



Front unit view to courtyard



Scheme 1

Massing Study

Scheme 2
Duplex 2 floors
reference photos




Connecting canopy




Open second flr balconies



Front door opens to courtyard

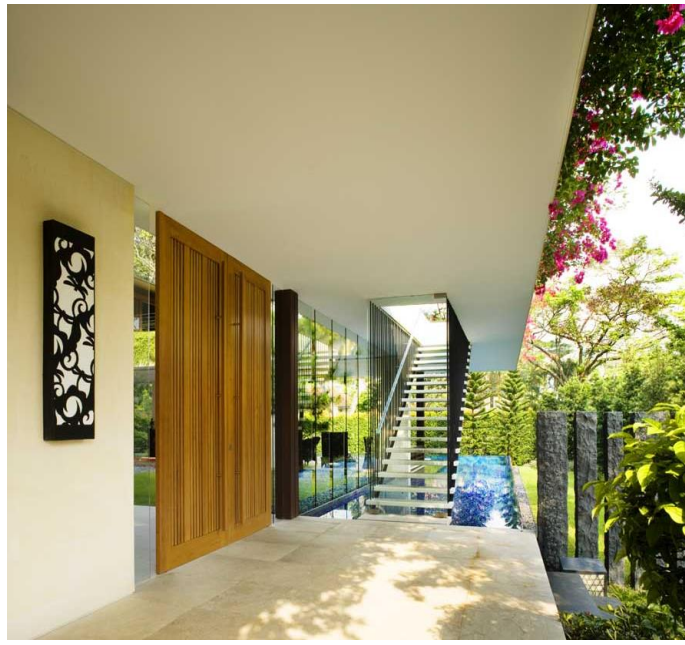

Living dining kitchen space

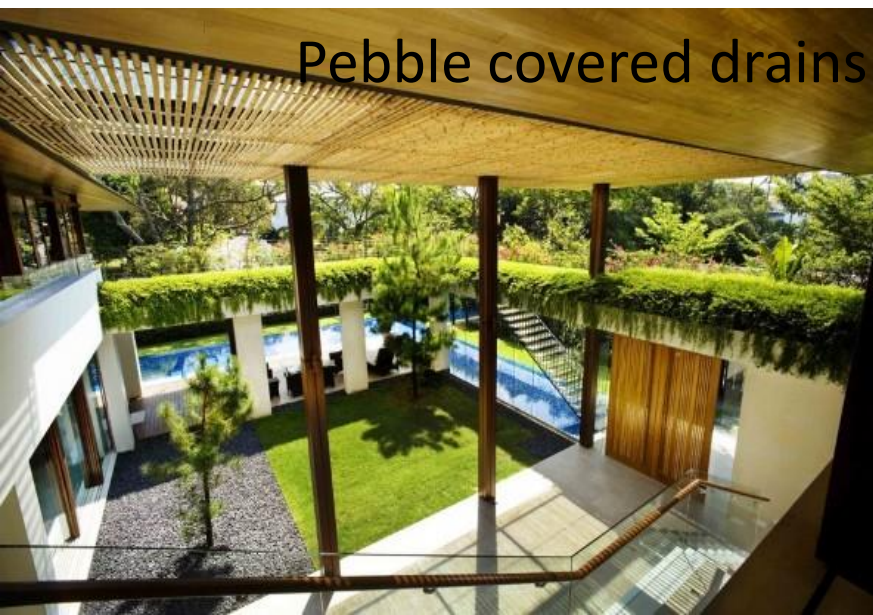

Pebble covered drains



Scheme 2
Duplex 2 floors
reference photos




Floating roof detail

Living dining kitchen space




Connecting canopy between houses

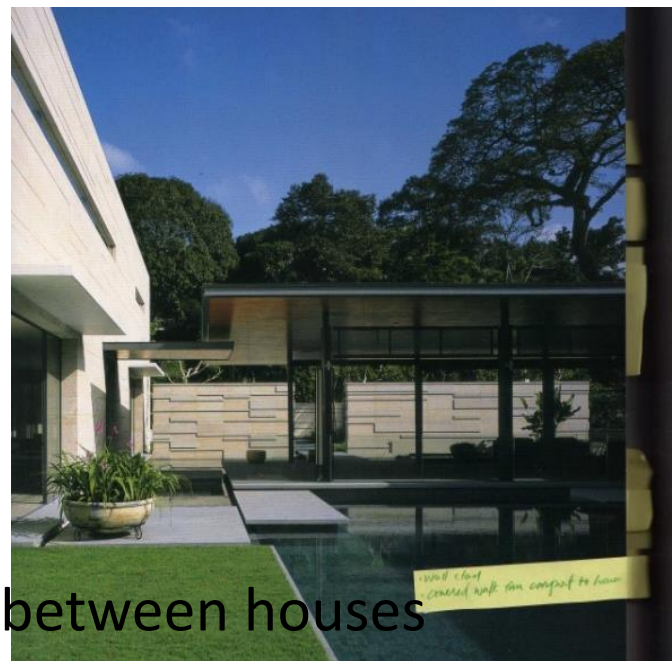



clearstory detail



Arthur's roof garden

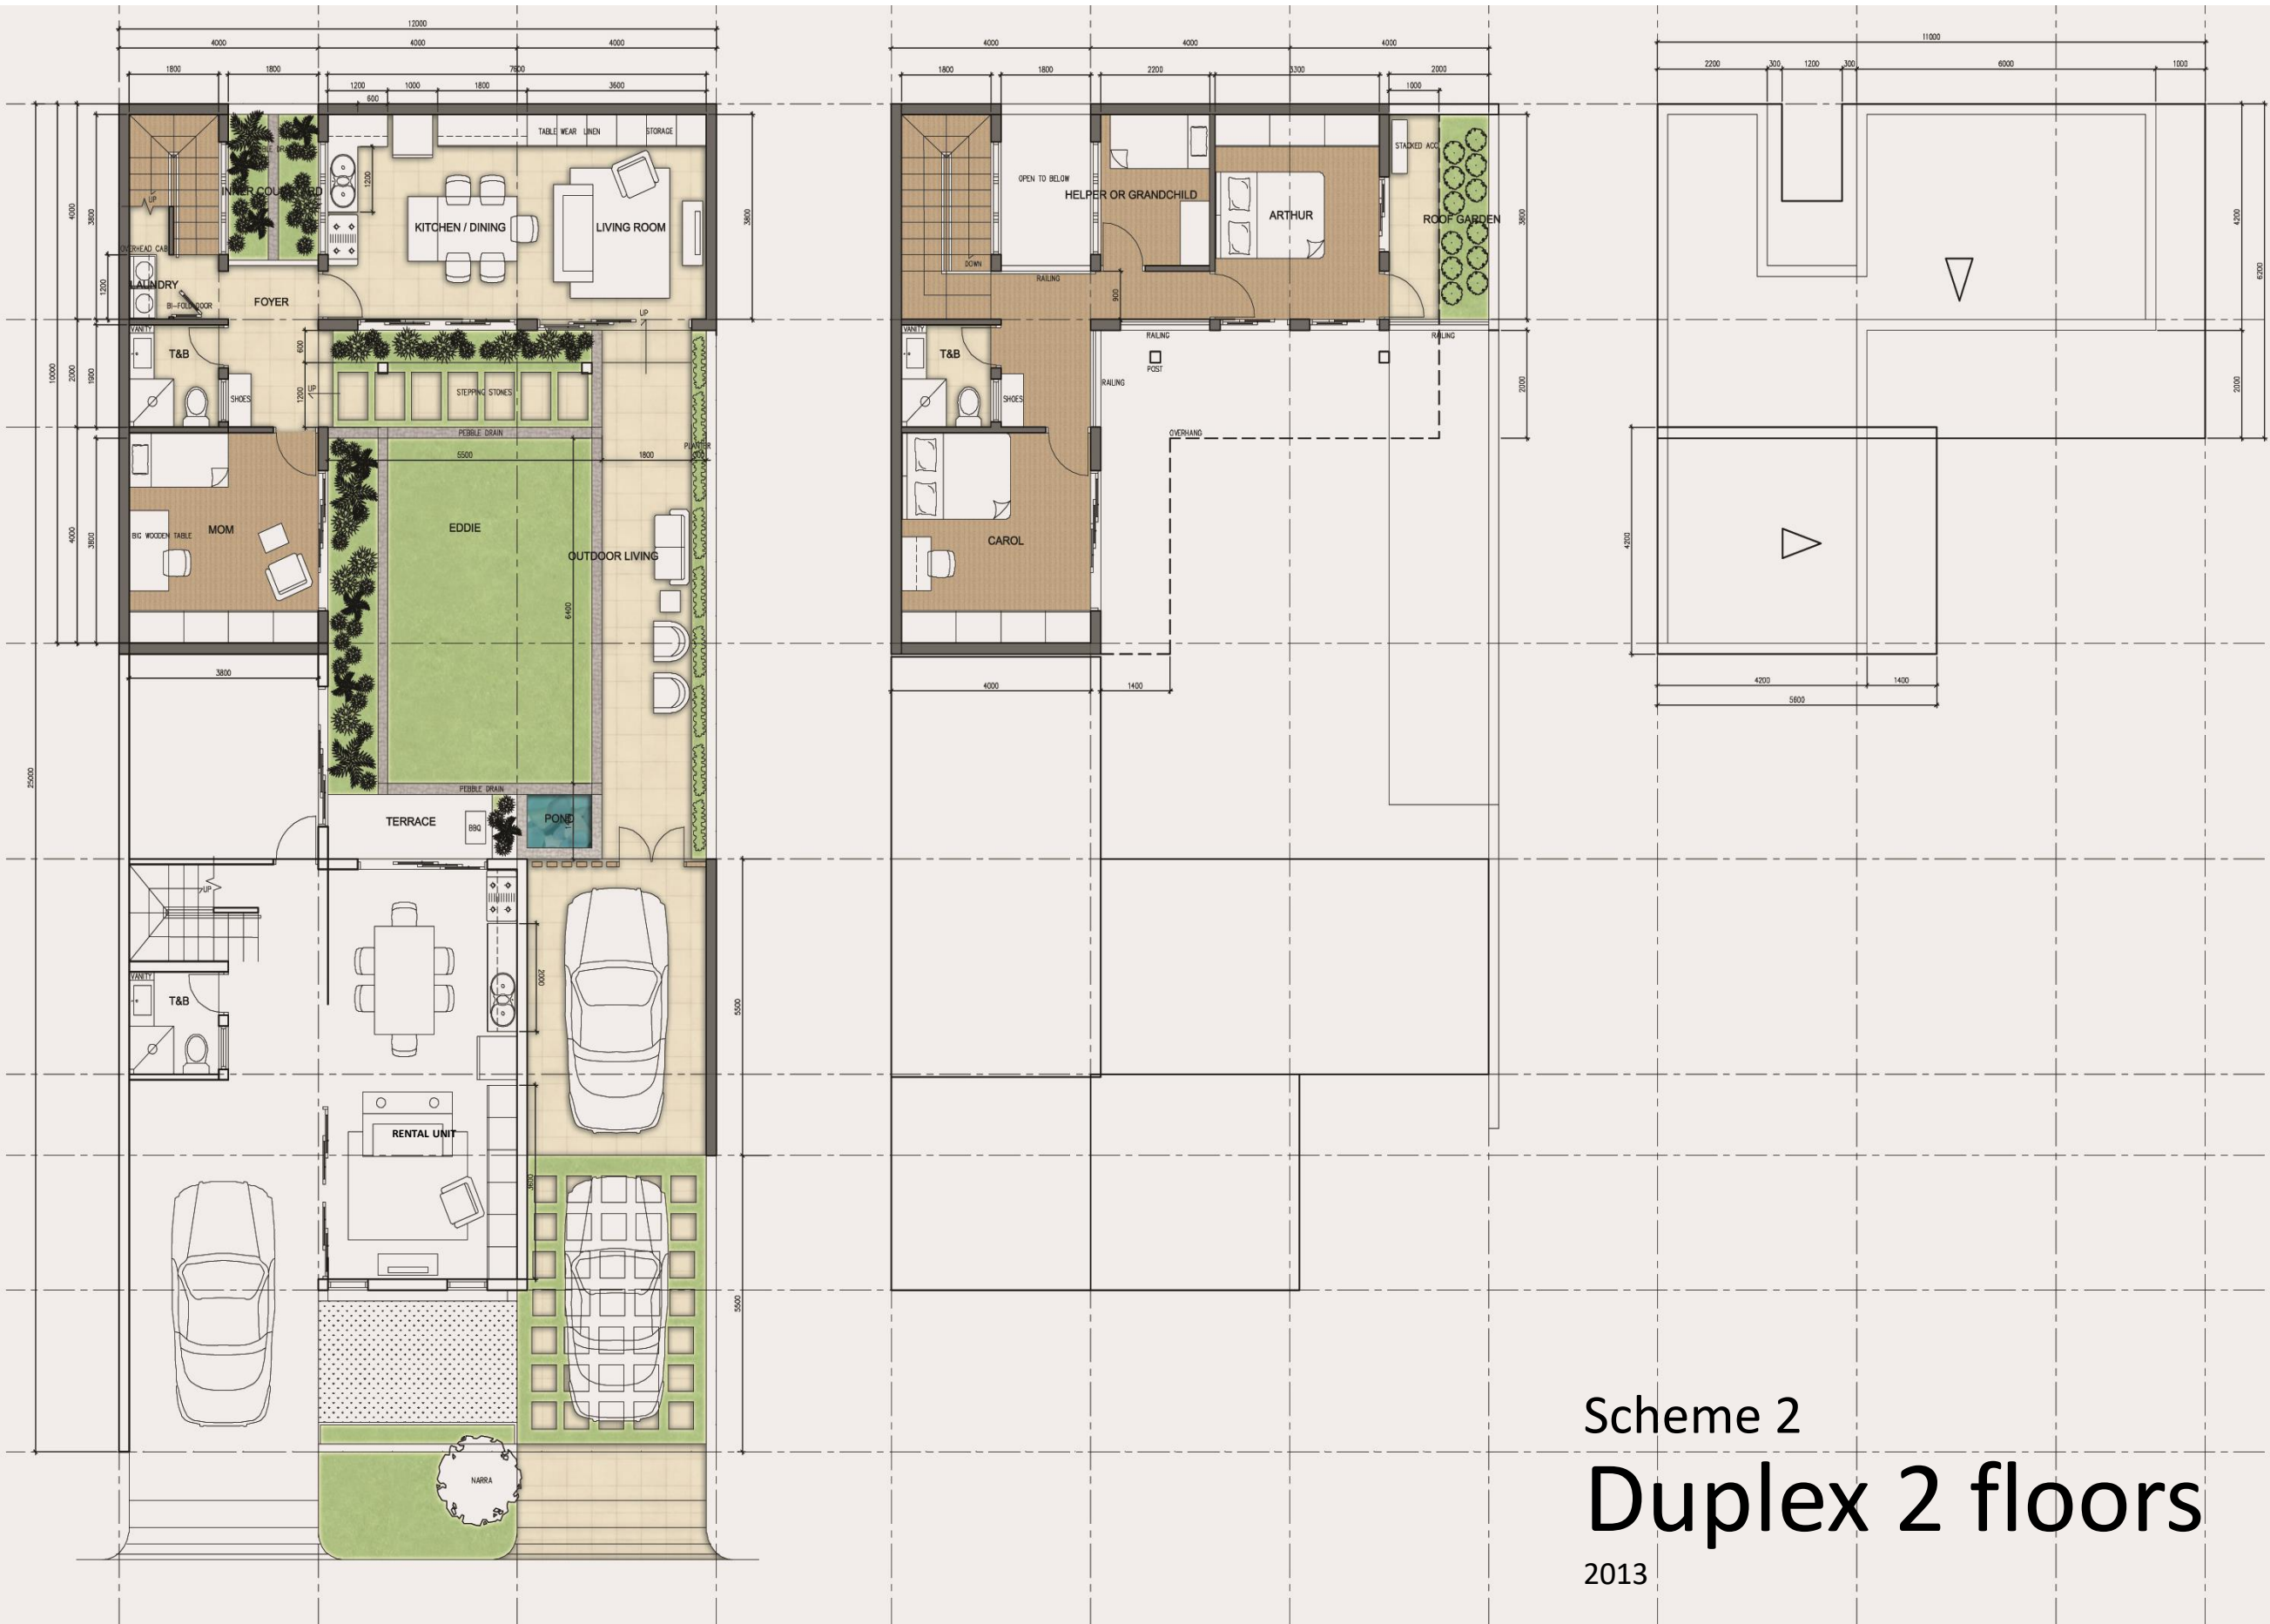

Scheme 2
Duplex 2 floors
 2013

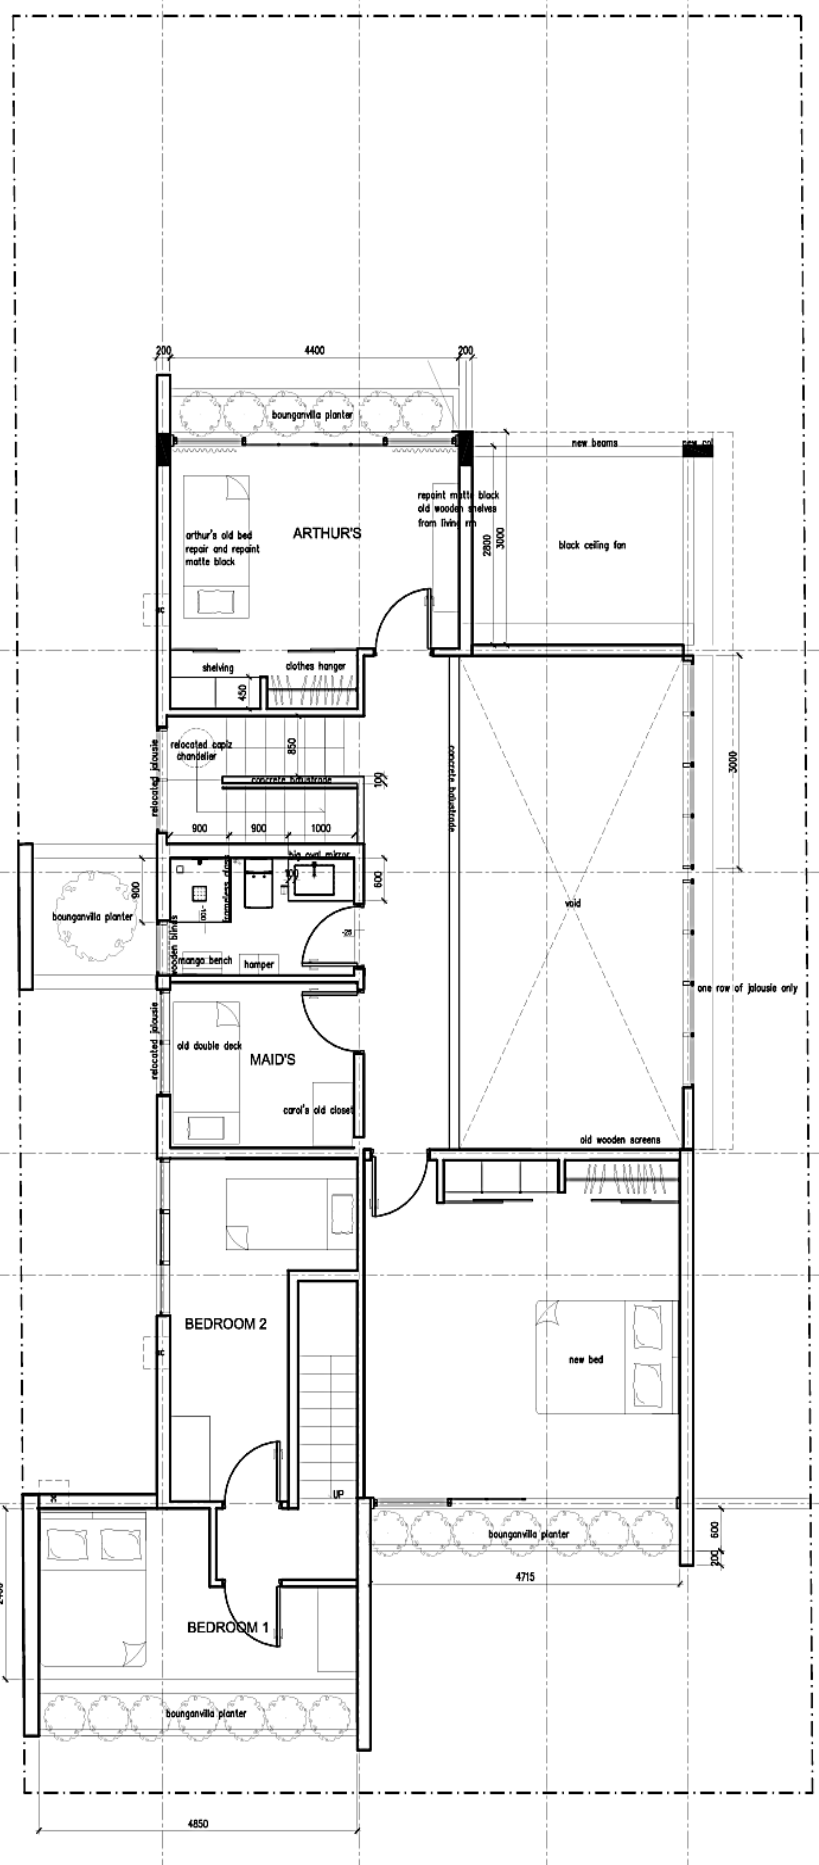
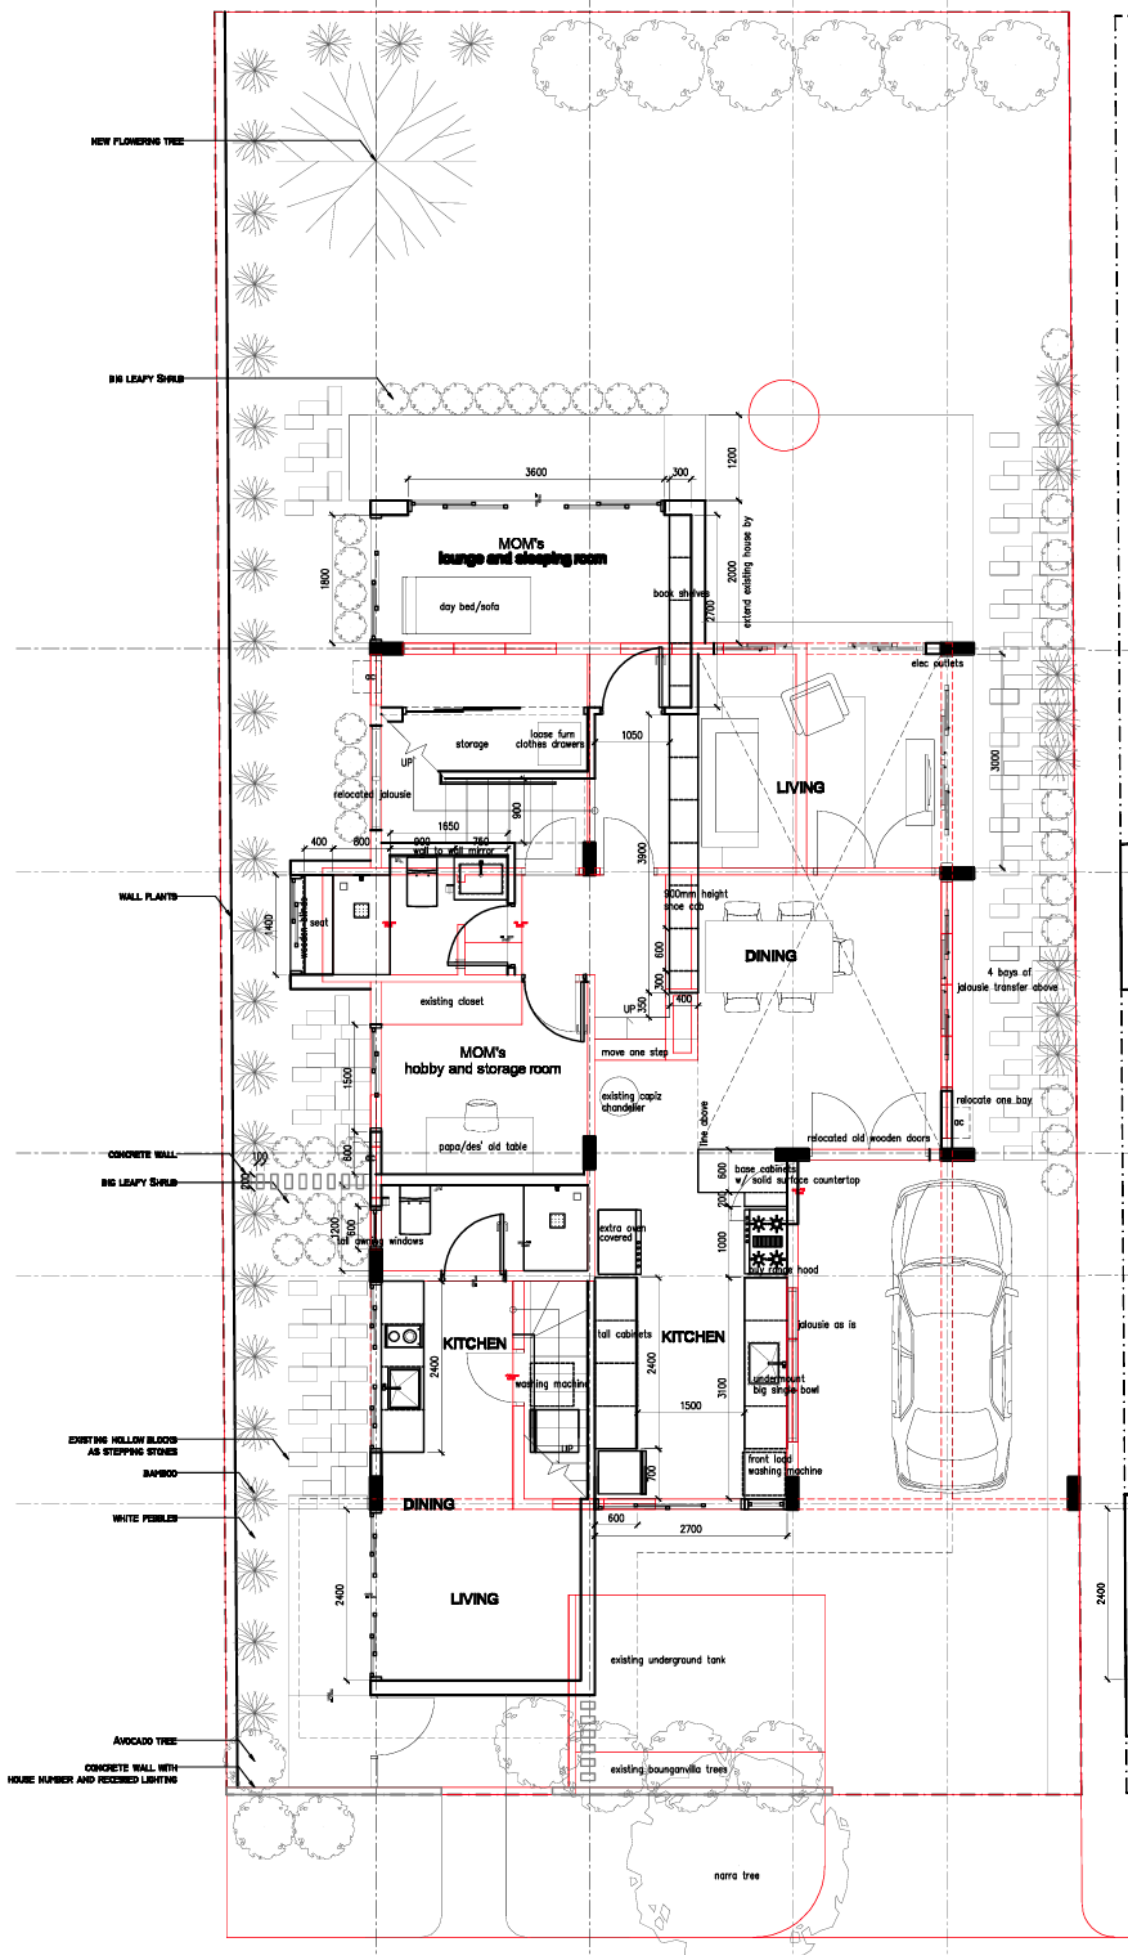


Scheme 3a
Duplex
 keep existing
 columns

2014



Scheme 3a **Massing Study**

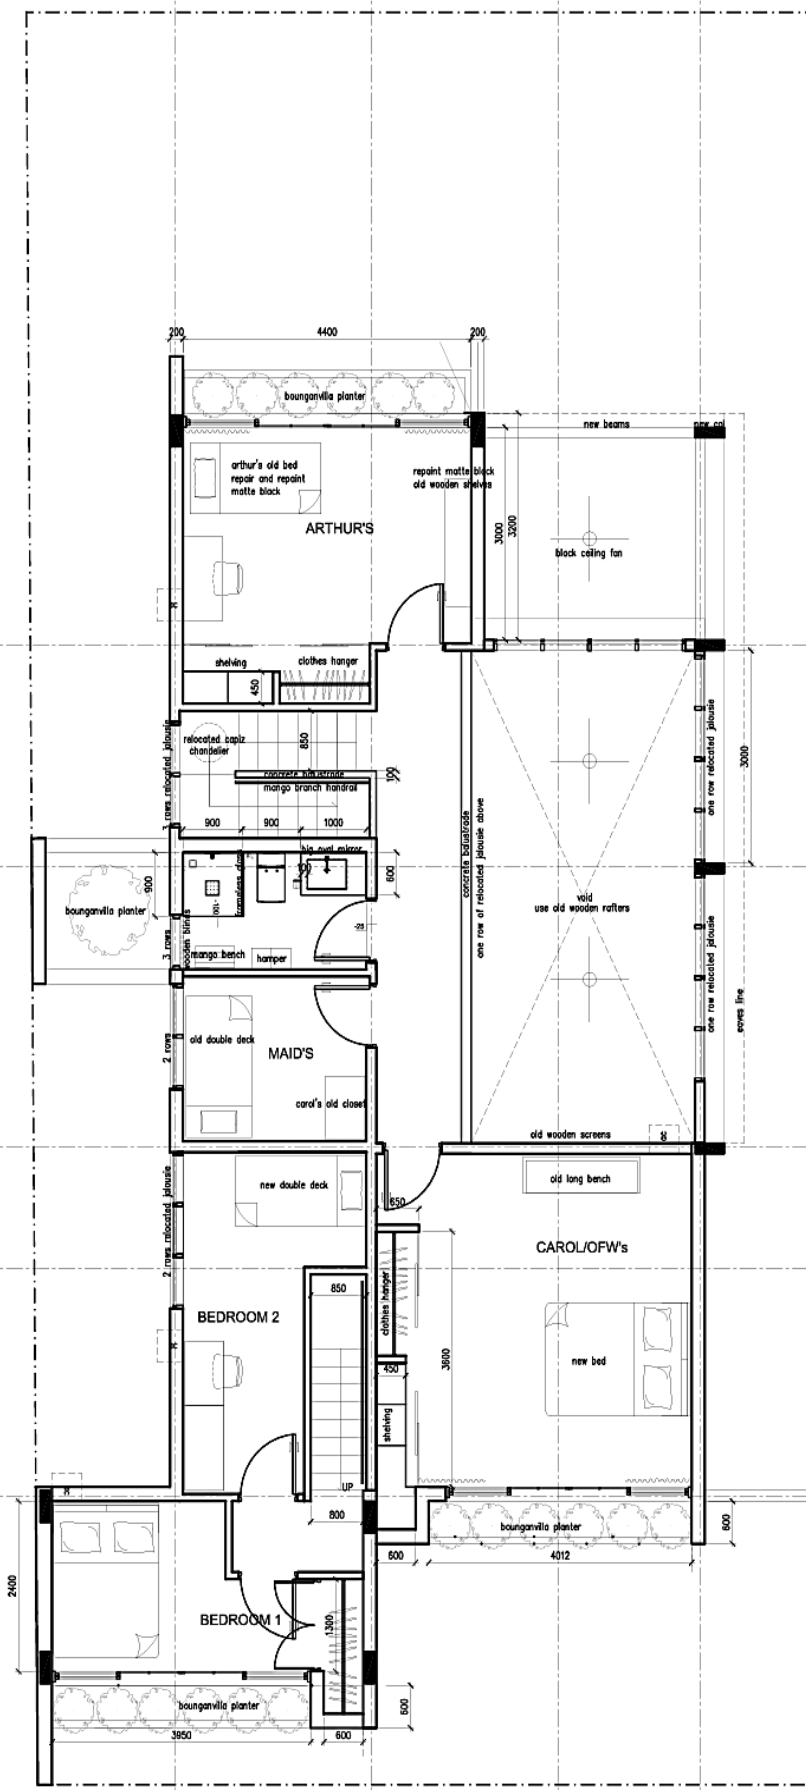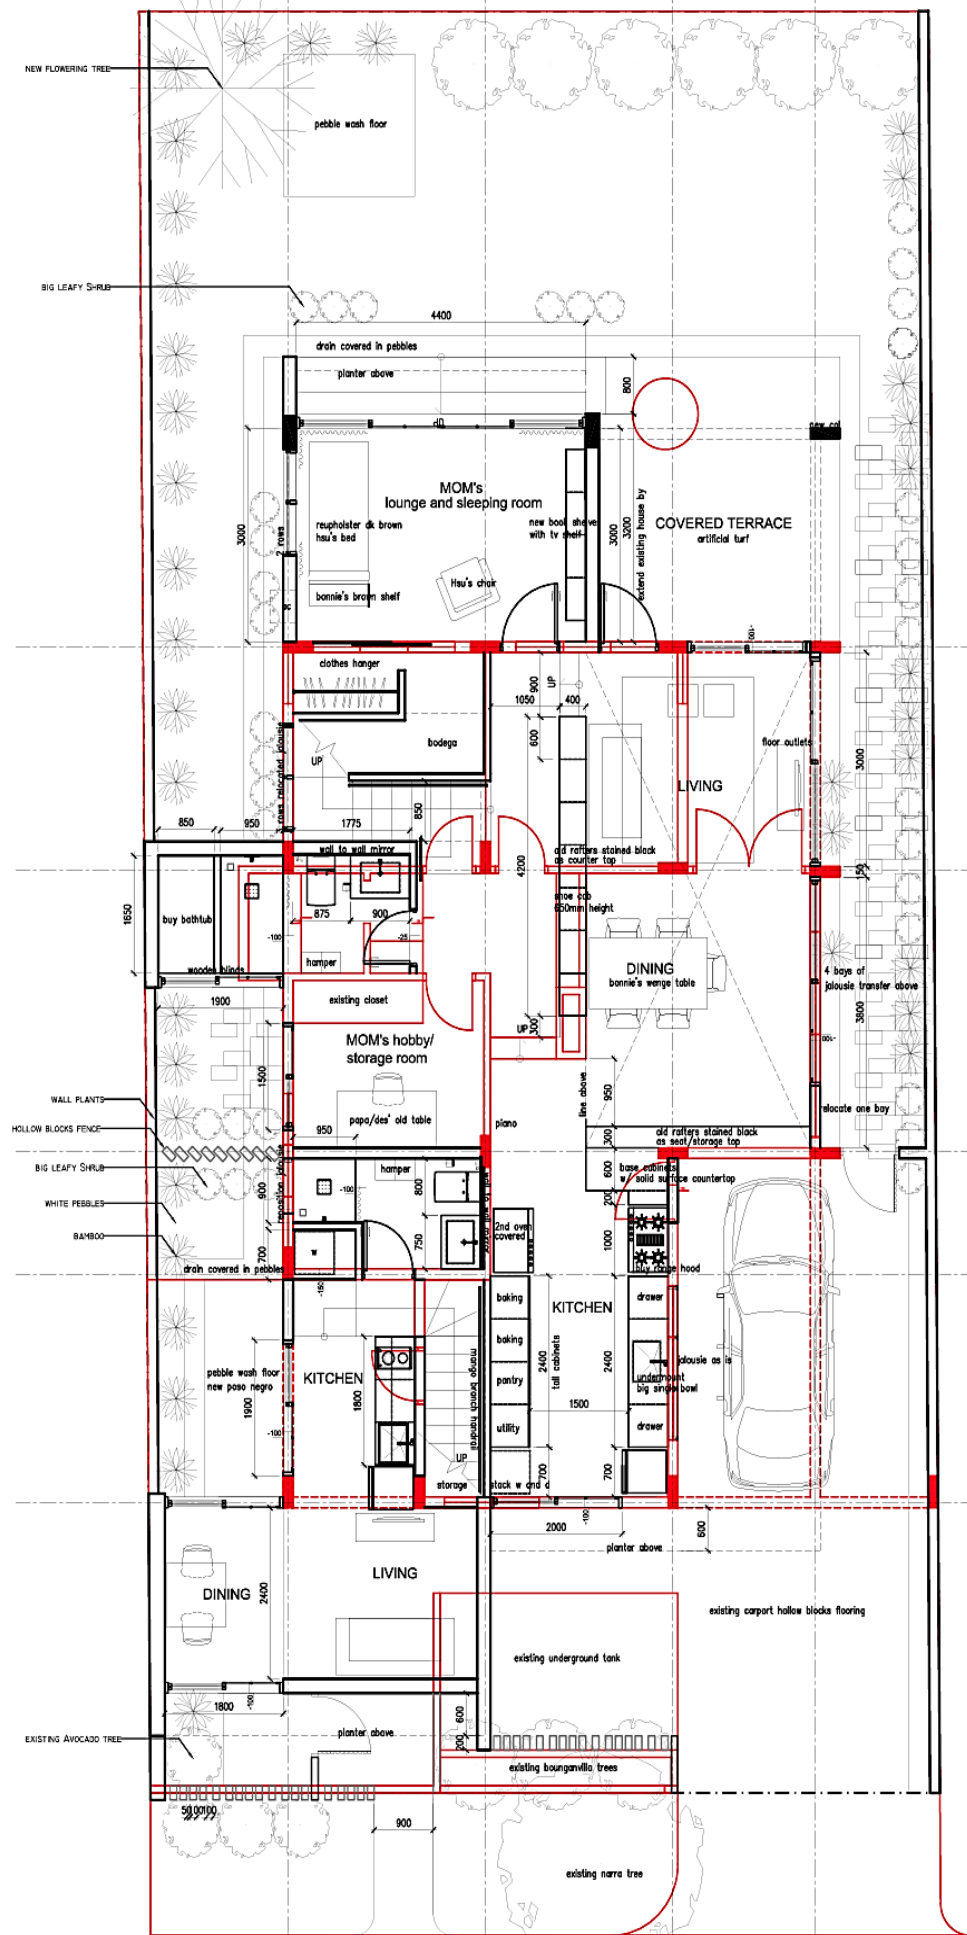


Scheme 3a
Duplex
 keep existing
 columns

2014




Scheme 3b **Massing Study**

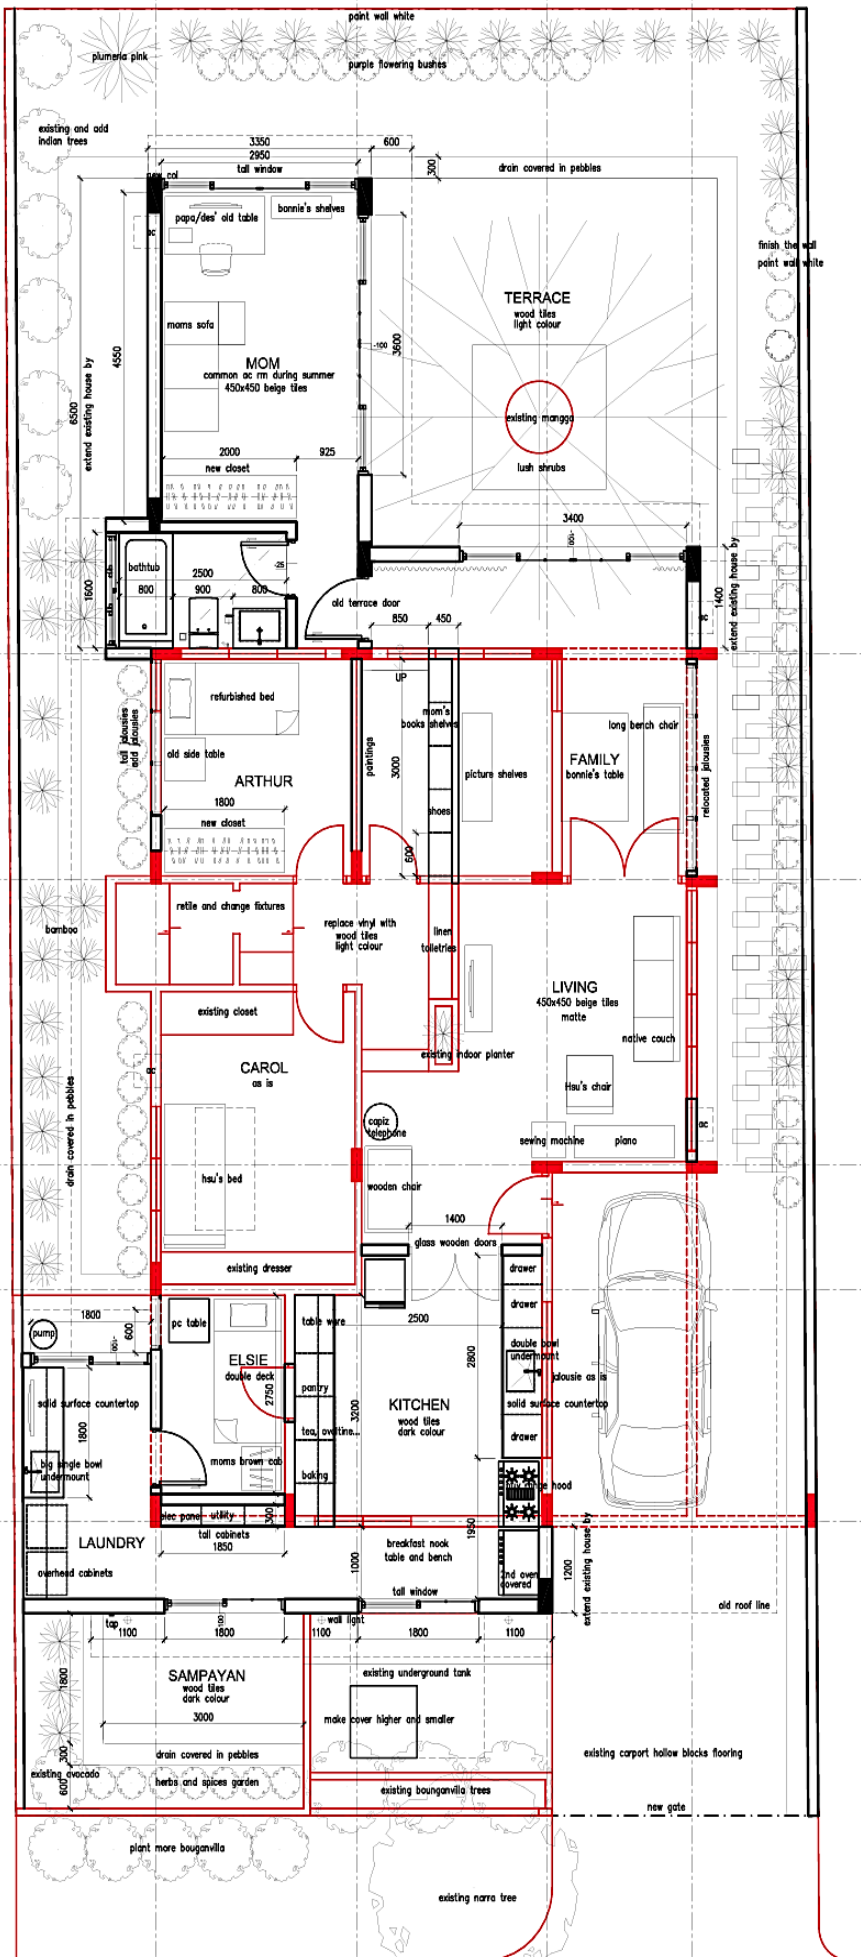

Scheme 4

A&A works only

2014

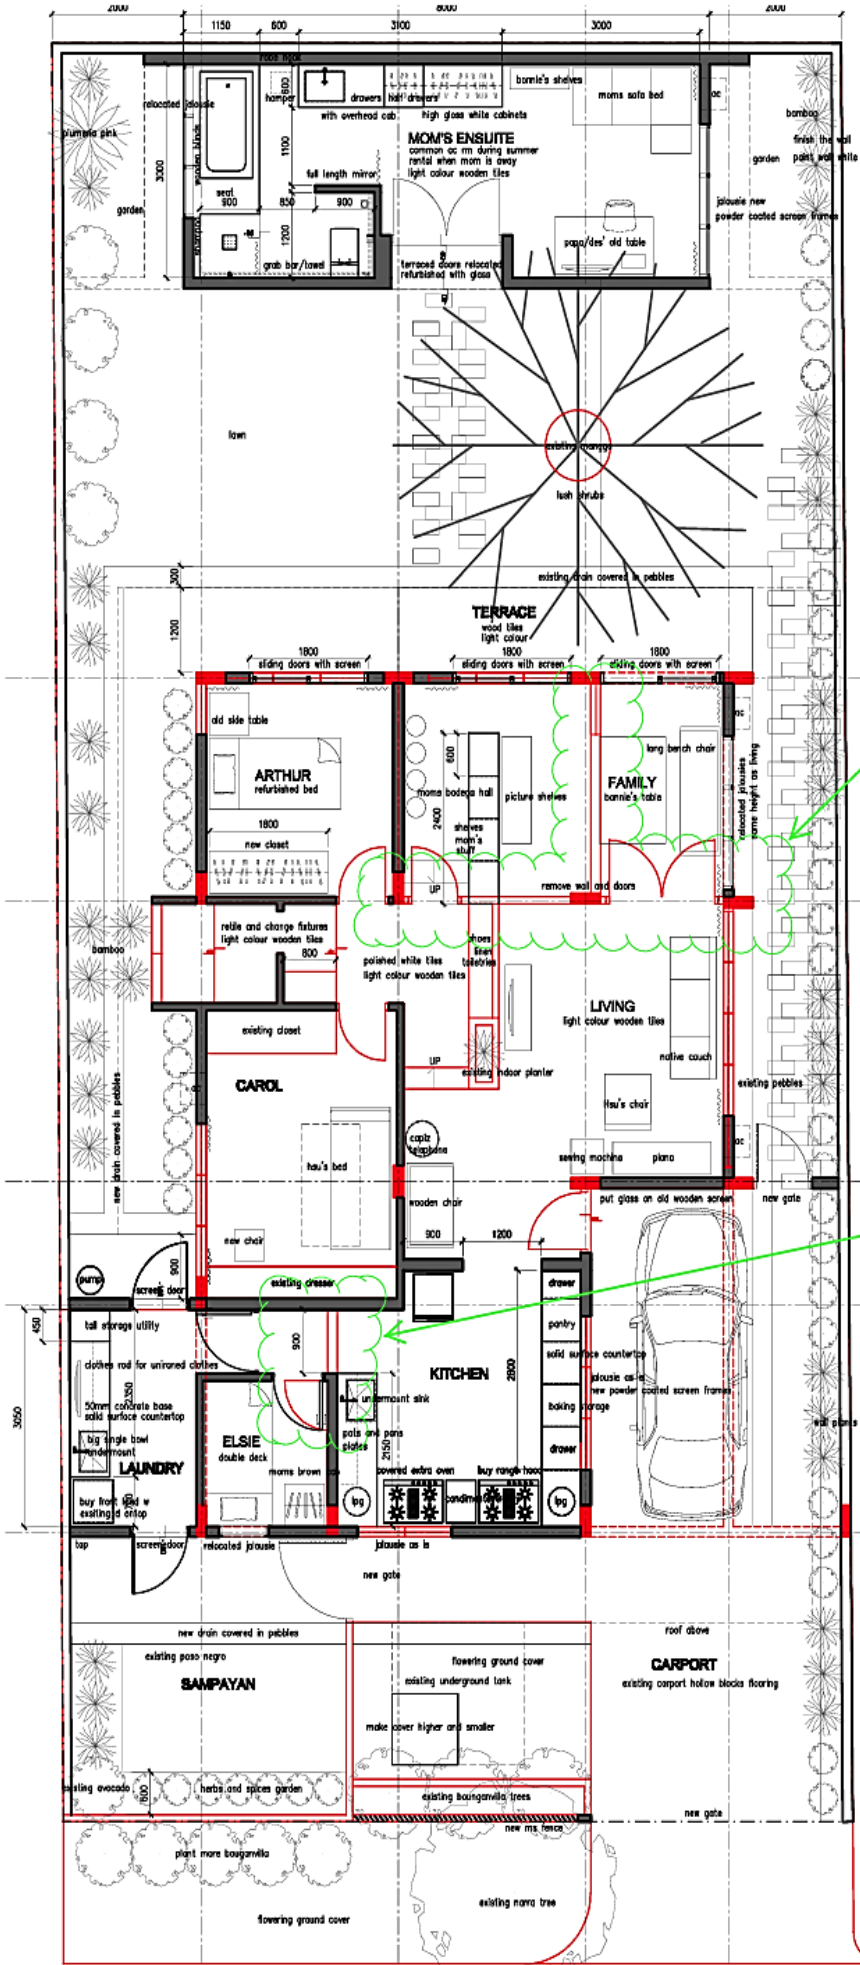


walls and doors to be removed

steps and door to be removed. flooring of elsie and laundry, raised.


Scheme 5
A&A and EnSuite
 2015



Scheme 5 **Massing Study**

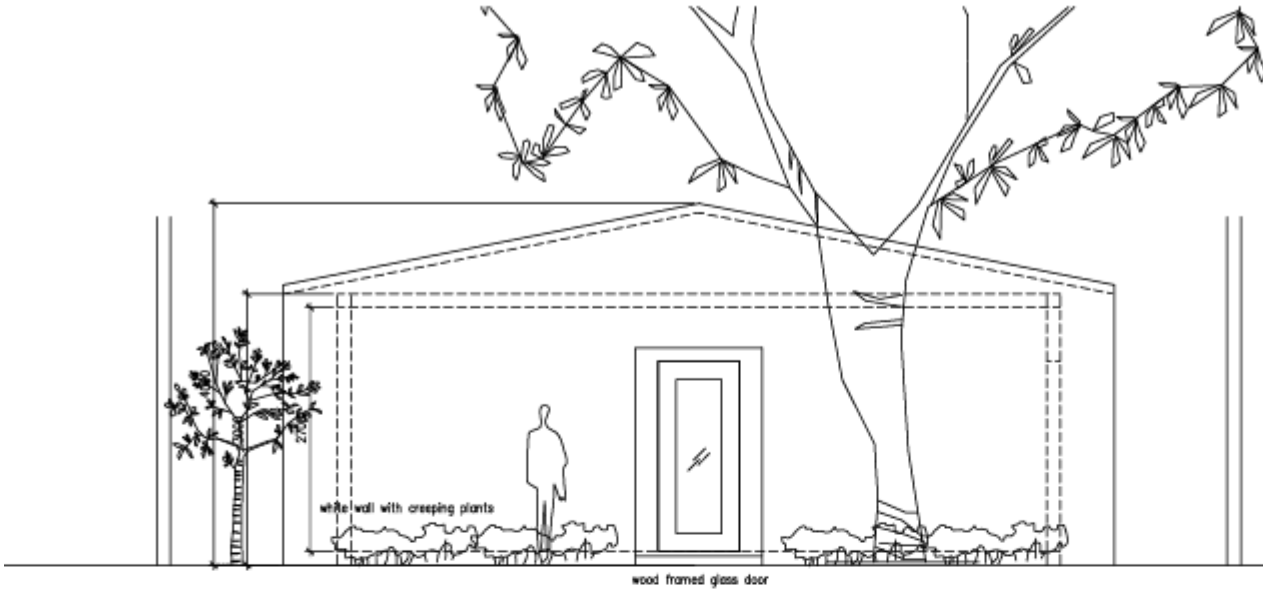



2 ELEVATION
Scale: 1:100 on A4

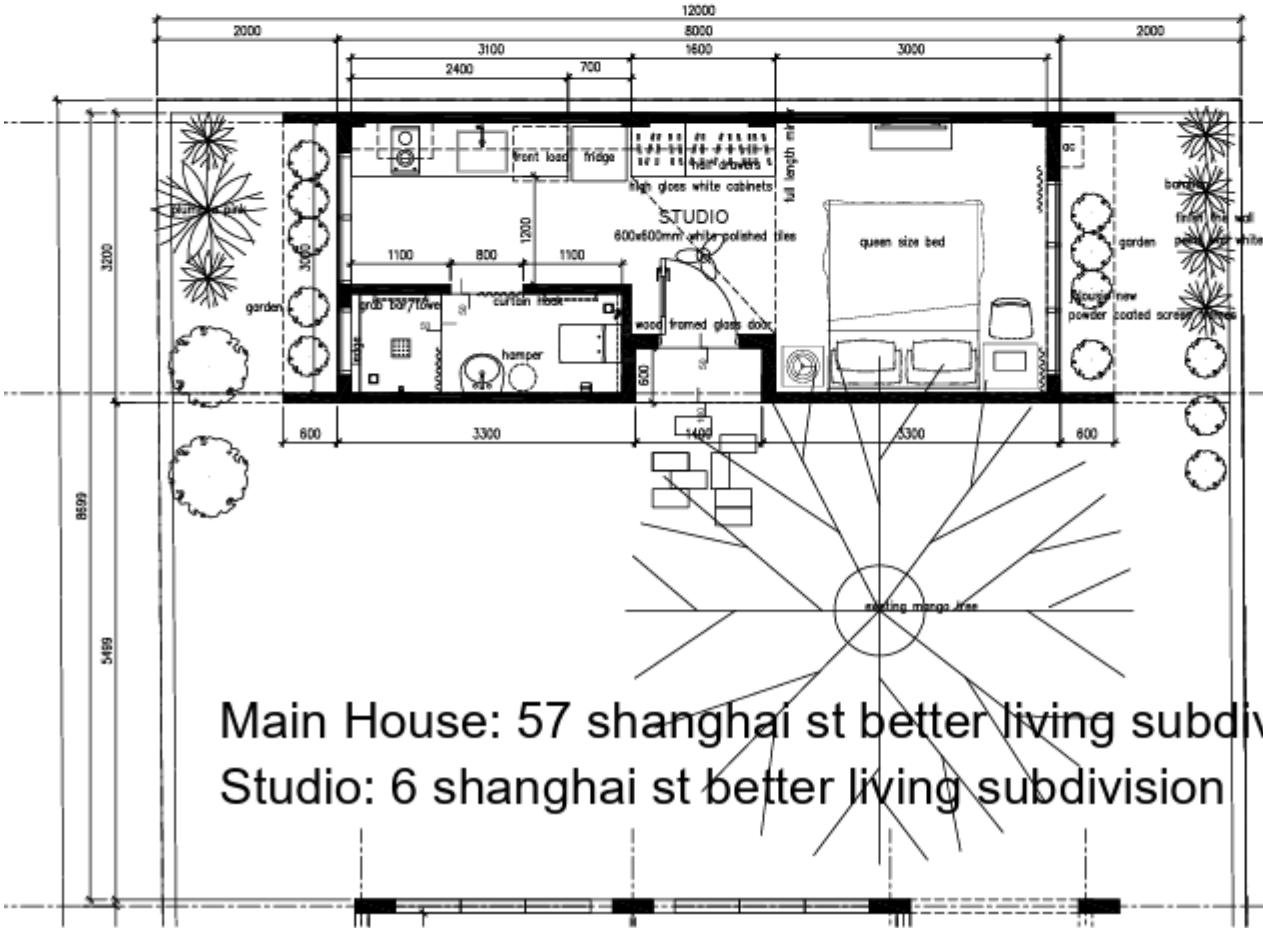

1 FLOOR PLAN
Scale: 1:100 on A4

Main House: 57 shanghai st better living subdivision
 Studio: 6 shanghai st better living subdivision

Scheme 6
Just Studio
 2020

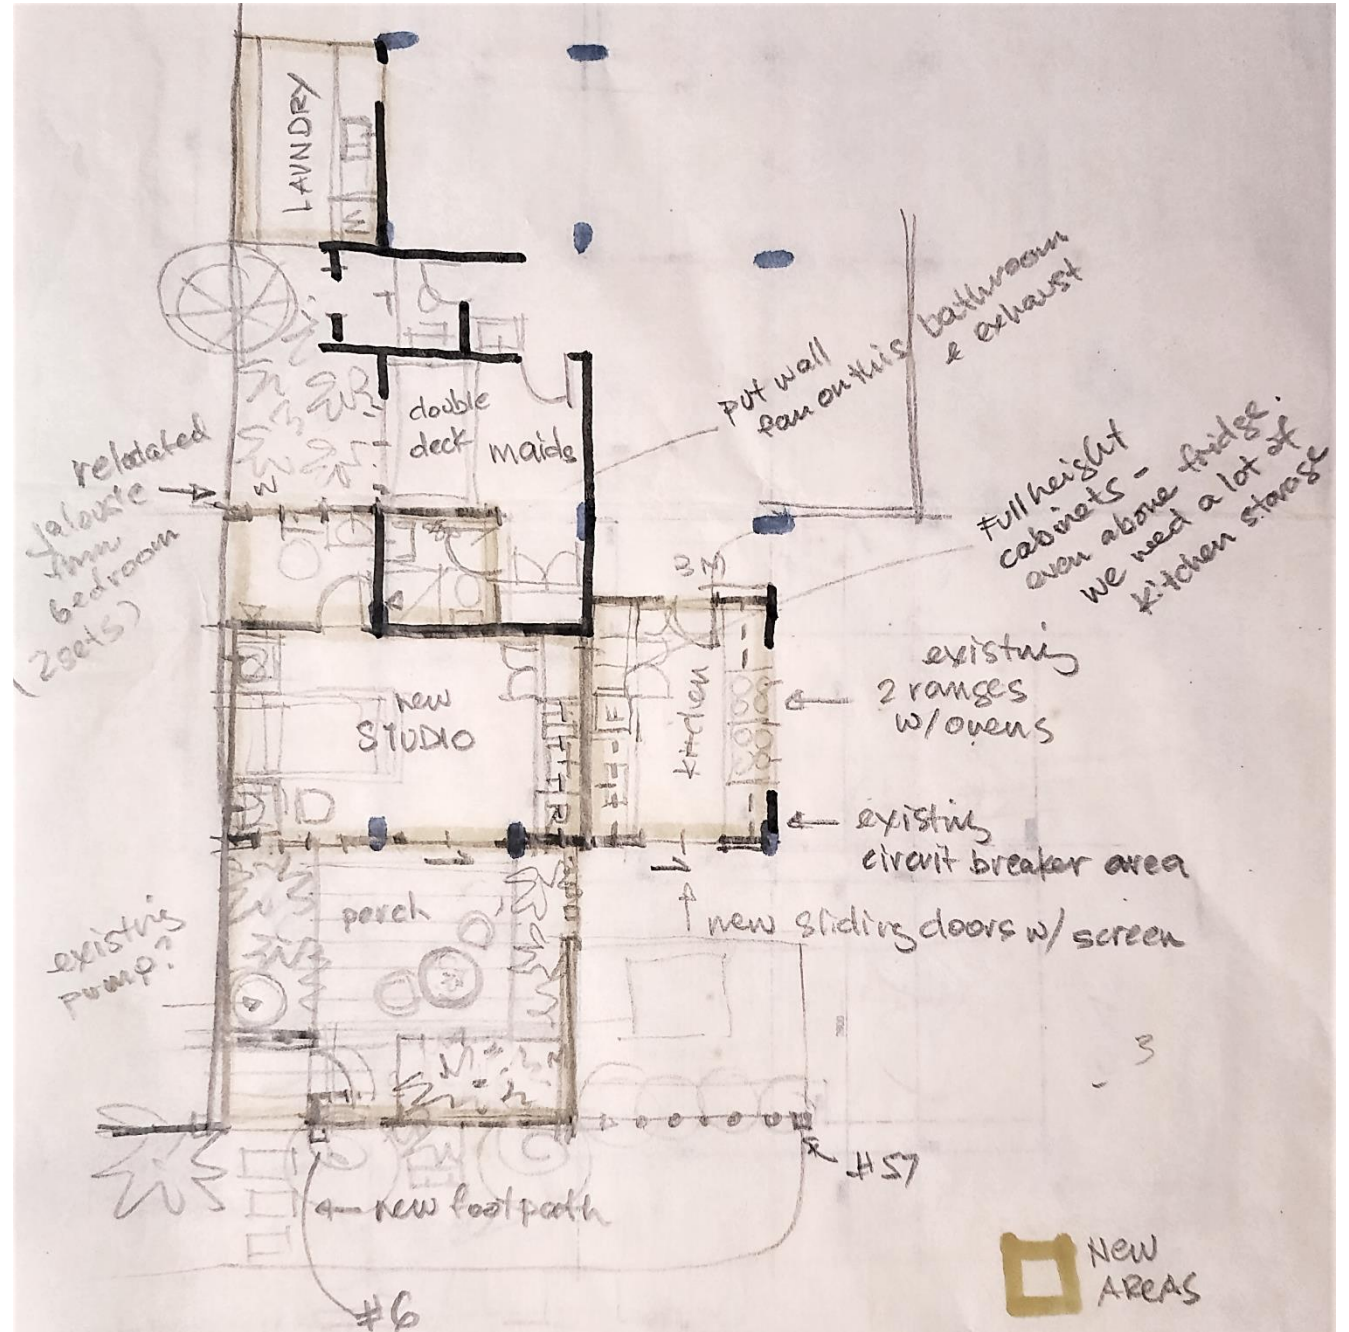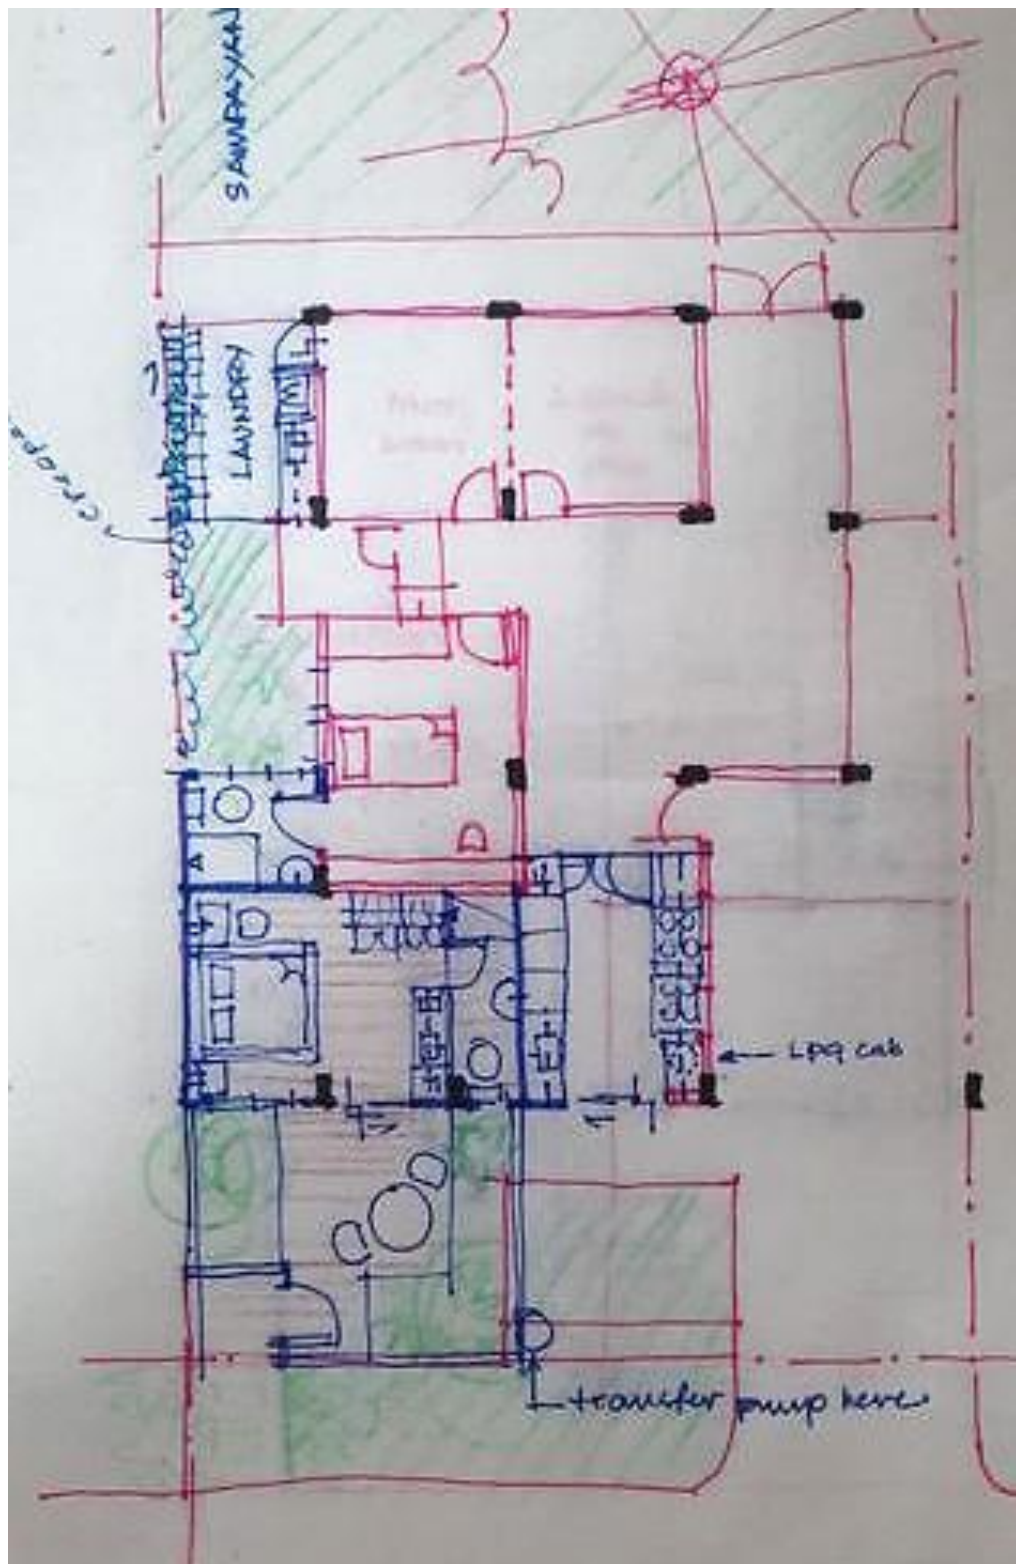

Scheme 7
Studio In front + 1 Bathroom

2021